


Technical drawing of a rectangular frame with dimensions and labels. The drawing shows a rectangular frame with a grid pattern. The dimensions are as follows:

- Overall width: 1930
- Overall height: 1375
- Inner width: 1850
- Inner height: 1295
- Top edge dimensions: 55, 32, 862, 32, 55
- Bottom edge dimensions: 3, 5, 6, 1880, 40
- Left edge dimensions: 40, 1365, 40
- Right edge dimensions: 40, 1325, 1325, 40
- Labels: 1, 2, 3, 4, 5, 6, A, B

Поз	Обозначение	Наименование	Кол	Масса ед., кг	Примечани я
		Сетка СП-2	312	20,29	6330,7
1	Серия 1.464.2-26.93.1-1.4.0.03	Скоба: круг 8-В ГОСТ 2590-88/См3кп2-II ГОСТ 535-88	3	0,07	0,216
2	ГОСТ 8509-93	Уголок 40х3 l= 1365	2	2,53	5,05
3	ГОСТ 8509-93	Уголок 40х3 l= 1920	2	3,55	7,10
4	ГОСТ 2590-2006, серия 1.464.2-26.93.1-2.0.0.07	Пруток круг 5-В ГОСТ 2590-88/См3кп2-II ГОСТ 535-88 l=1325 h=15	2	0,20	0,41
5	ГОСТ 2590-2006, серия 1.464.2-26.93.1-2.0.0.07	Пруток круг 5-В ГОСТ 2590-88/См3кп2-II ГОСТ 535-88 l=1880 h=15	2	0,29	0,58
6	ГОСТ 2715-75, ГОСТ 5336-80, серия 1.464.2-26.93.1-2.0.0.12	Сетка 2-50-3,0-0 ГОСТ 5336-80 (1500х1910 мм)	1	6,93	6,93
		Обрунтовка, окраска	809,3		
		Крепление Сеток СП-2			
7	ГОСТ 2590-2006	Пруток круг 10-В ГОСТ 2590-88/См3кп2-II ГОСТ 535-88 l=658	234	0,41	95,00
8	ГОСТ 2590-2006	Пруток круг 10-В ГОСТ 2590-88/См3кп2-II ГОСТ 535-88 l=618	234	0,38	89,23
9	ГОСТ 2590-2006	Пруток круг 10-В ГОСТ 2590-88/См3кп2-II ГОСТ 535-88 l=608	468	0,38	175,56
10	ГОСТ 103-2006	Полоса 60х8 l= 233	936	0,878	821,76
		Обрунтовка, окраска	45,4		

1. Защитные металлические сетки СП-2 выполнять по серии 1.464.2-25.93.

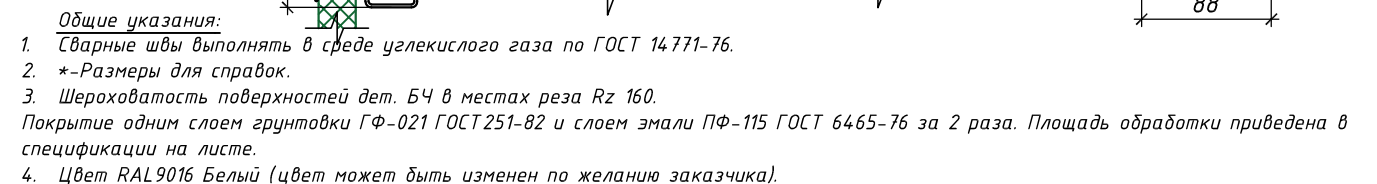

						6-2024-АС.1			
						«Реконструкция цеха Мб. Кровельное покрытие» на территории АО «Коломенский завод», расположенного по адресу: Московская область, г. Коломна, ул. Партизан 42			
Изм.	Кол.	Лист	№ док.	Подпись	Дата	Том 1.1	Стадия	Лист	Листов
Рук. работ		Судьотин А.И.			11.24		P	26.1	
Инженер		Вареница А.П.			11.24				
ГИП		Редько			11.24				
Н. контроль		Редько			11.24	Защитная сетка СП-2; Виды А-А - Ж-Ж; Схема монтажа СП-2 на ОК-1, ОК-2, ОК-3	ООО "Строительно-производственное управление" г. Новочеркасск 2024г.		