
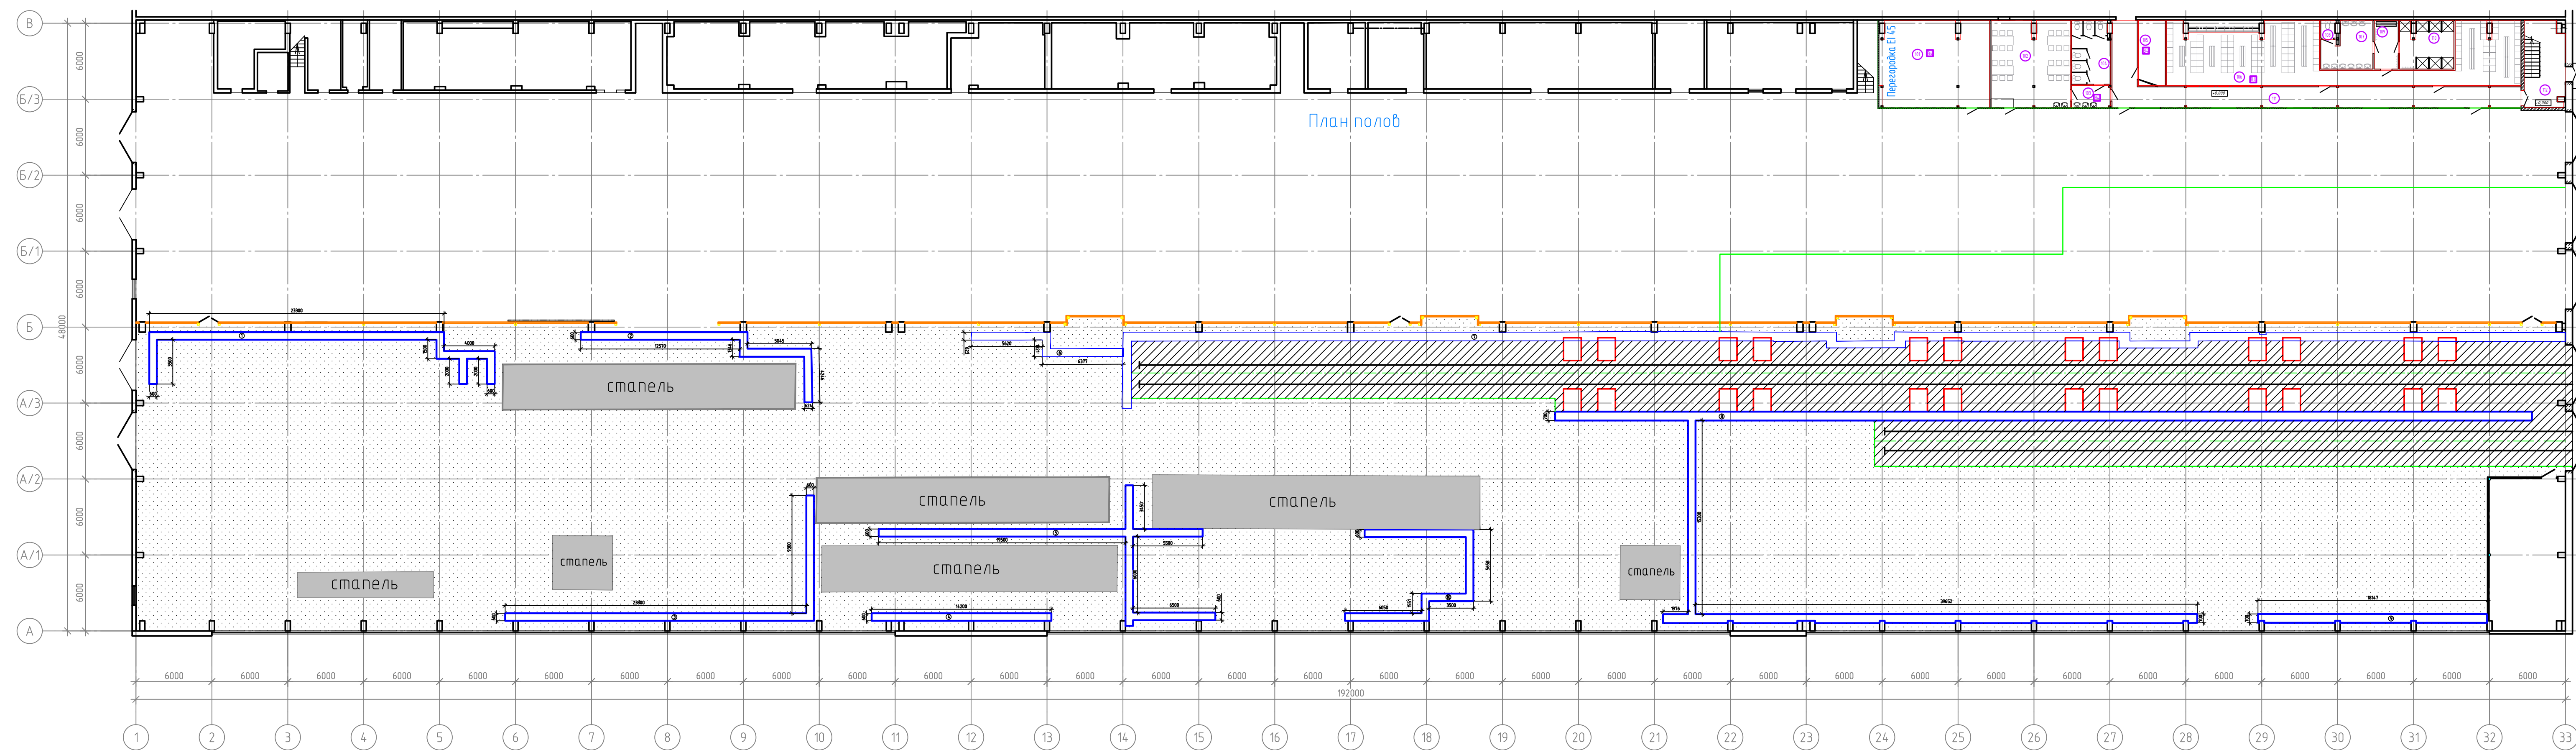
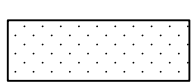


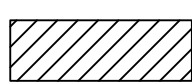

 $S=3043,02\text{м}^2$  $S=738,16\text{м}^2$

Площадь
лотков

①	②	③	④	⑤	⑥	⑦	⑧	⑨	⑩
$S=21,75\text{м}^2$	$S=14,14\text{м}^2$	$S=20,22\text{м}^2$	$S=8,52\text{м}^2$	$S=14,85\text{м}^2$	$S=8,24\text{м}^2$	$S=82,96\text{м}^2$	$S=92,53\text{м}^2$	$S=12,52\text{м}^2$	$S=25,56\text{м}^2$