
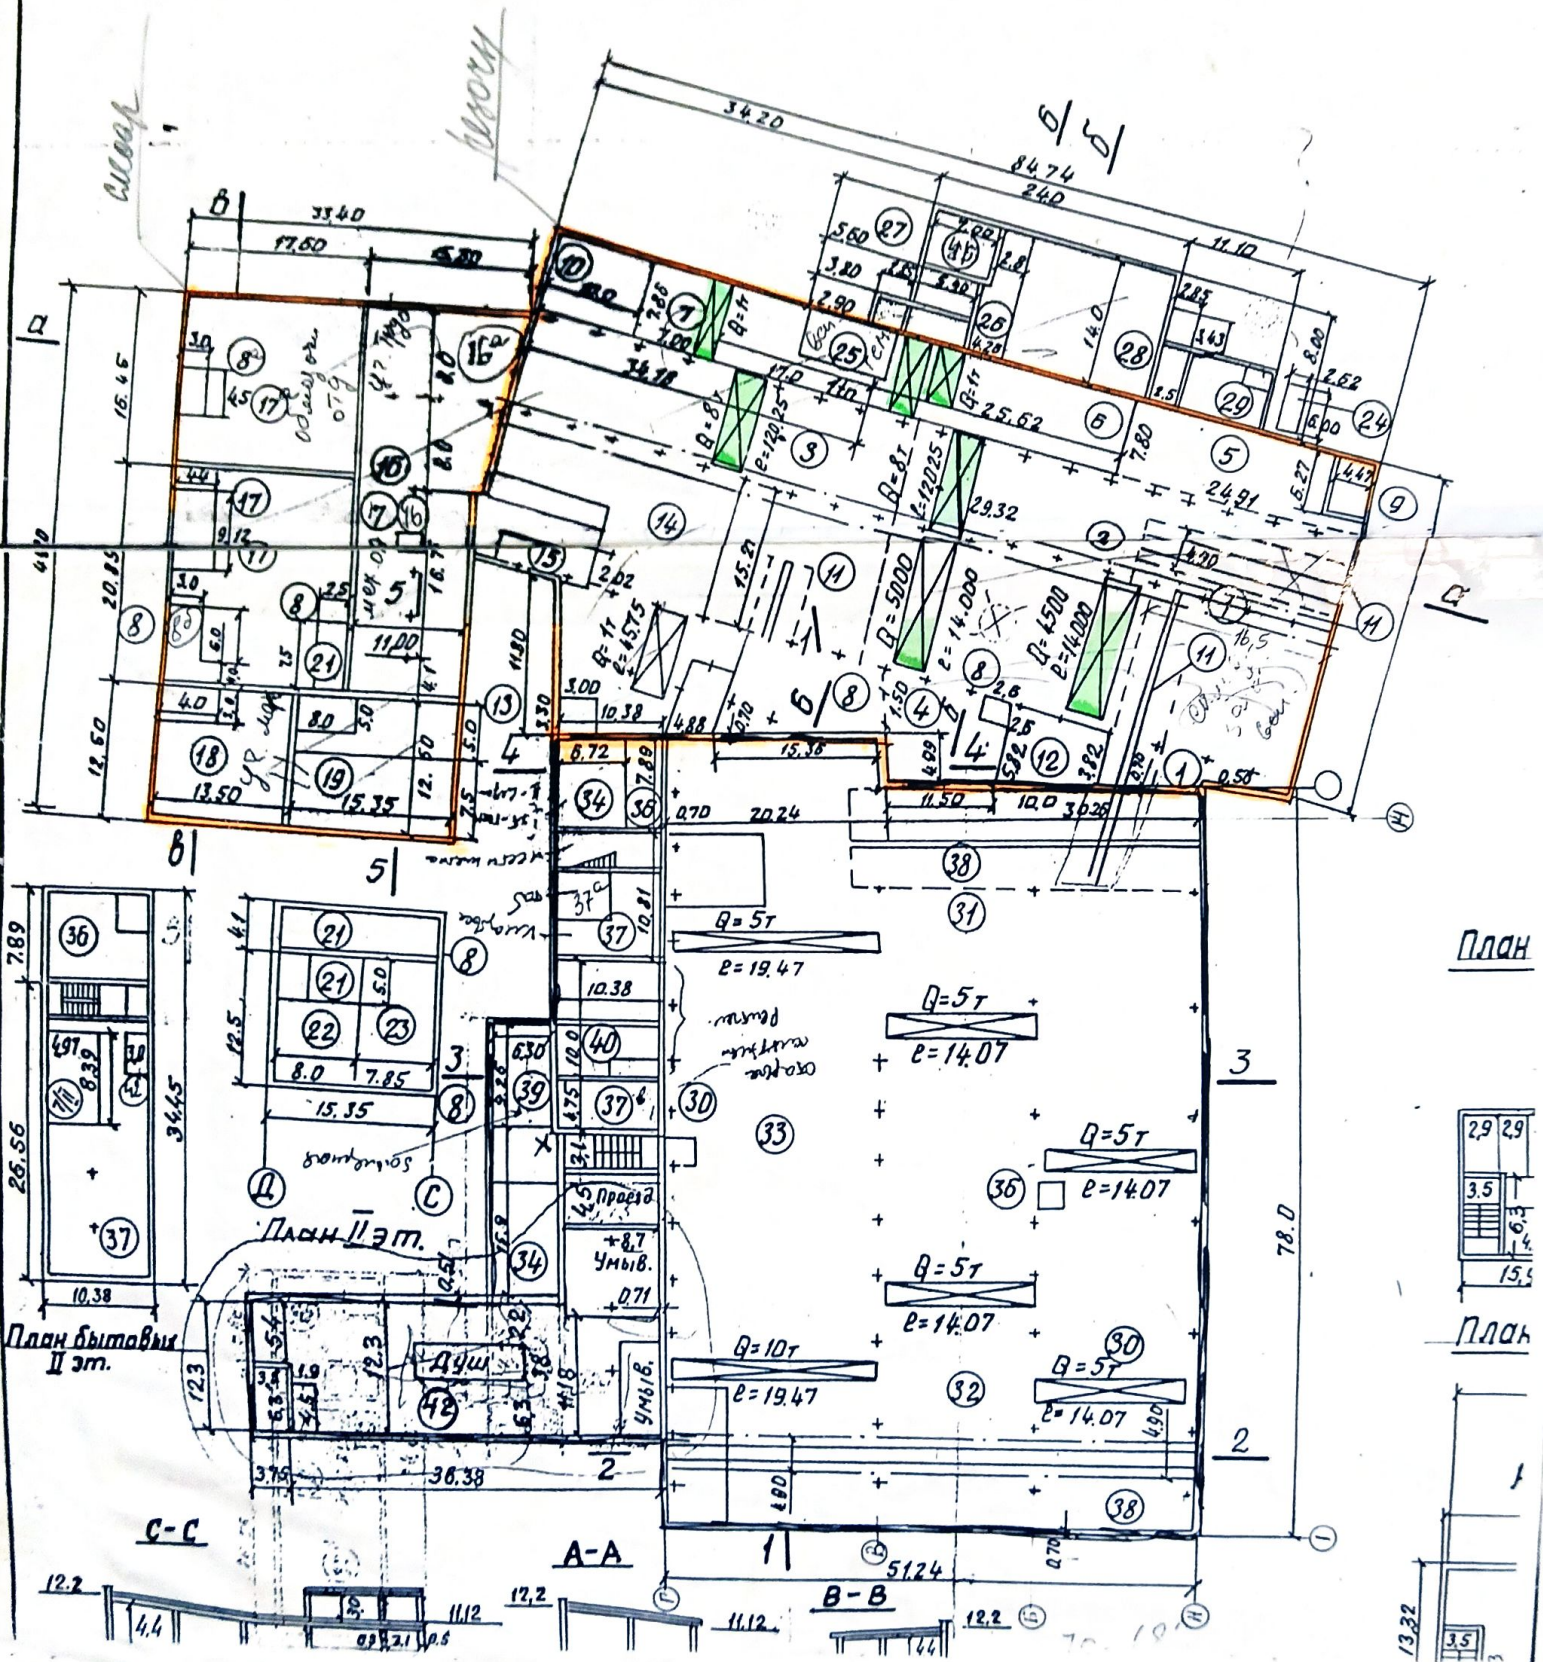
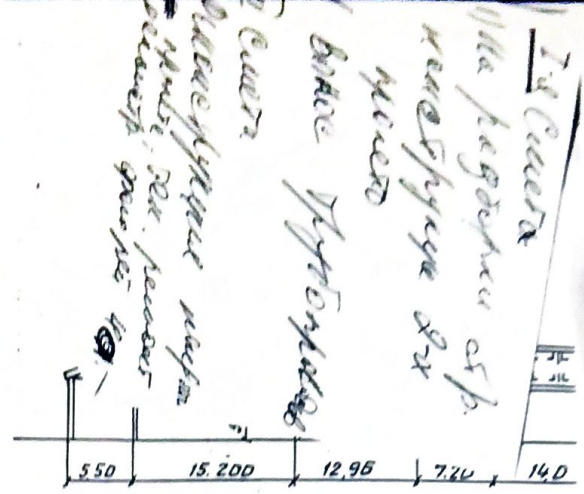



18.25 15.10 19.87 0.37

Разрез по 4-4

КС4

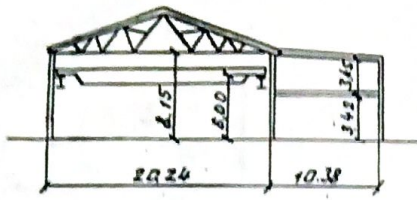

16 17 18 19 20 21 22 23 24 25 26 27 28 29 30 31 32 33 34 35 36
 35 34 33 32 31 30 29 28 27 26 25 24 23 22 21 20 19 18 17 16

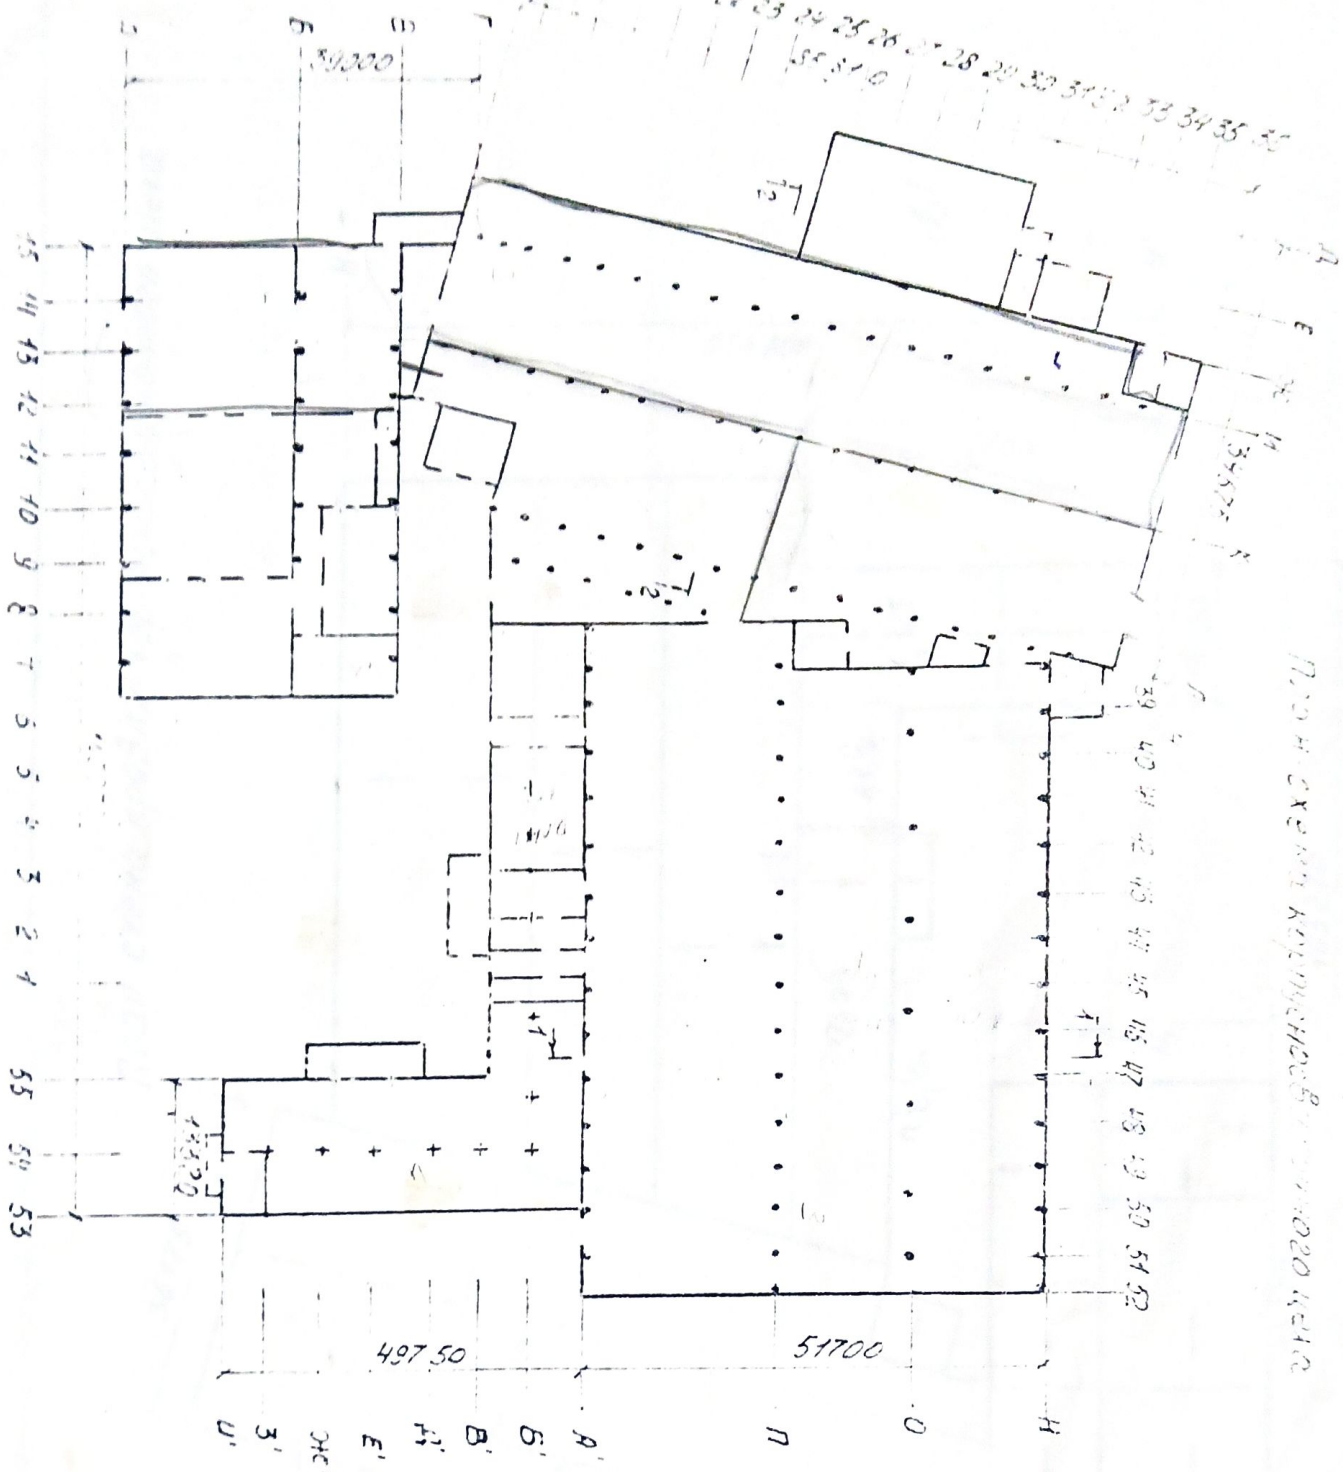







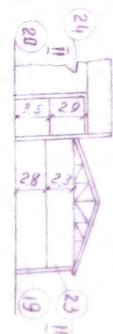






Разрез по А-А


Г. И. Уманский

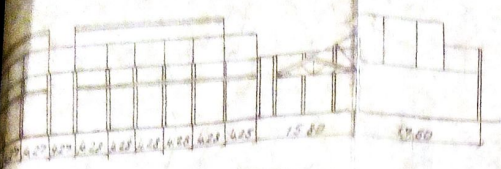


3-3

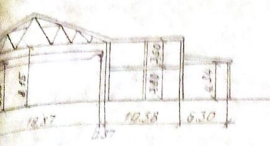




Разрез по 5-5

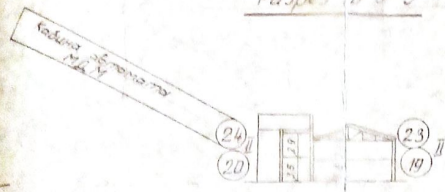

Разрез по В-В

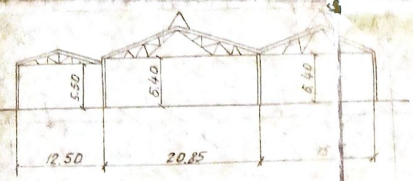

Разрез по Д-Д

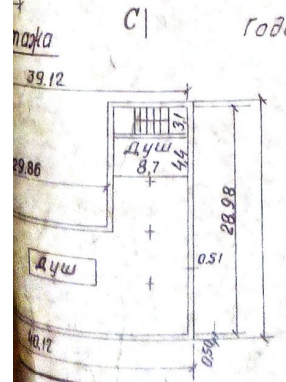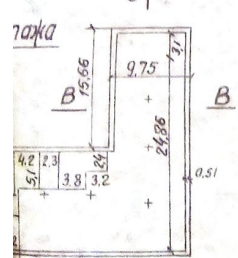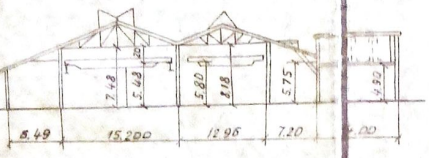

№	Наименование	Протяж.	Высот.	Вычеты		В. сч.
				Служб.	Офис.	
1	Склад и гараж. у.к.		175.1			175.1
2	У.к. электрост.	187.8				387.8
3	" " "	438.0				438.0
4	Резервный у.к.	857.4				857.4
5	Гаражный у.к.	182.0				182.0
6	Склад у.к.		188.6			188.6
7	У.к. сварки	74.0				74.0
8	Канторы и тамбур			65.0	22.0	87.0
9	Масл. клад. и вент. у.к.		20.0			20.0
10	Б.Ч.К.		71.0			71.0
11	ЖС-д. проезд		255.3			255.3
12	Кладовая		47.6			47.6
13	Вент. у.к.	9.9				9.9
14	У.к. сбор. и сборки	469.8				469.8
15	Рамповое. отд.	40.4				40.4
16	Мех. отд.	408.9				408.9
17	Штампл. отд.	561.0				561.0
18	Раскрой. отд.	136.0				136.0
19	Слесарный у.к.		150.0			150.0
20	Слесар. отд.		25.0			25.0
21	Склад		40.0			40.0
22	Гардероб				60.0	60.0
23	"				91.8	91.8
24	"				63.0	63.0
24.1	Склад		15.7			15.7
28	Гардероб				236.0	236.0
Стор. Кузн. Терм.						
25	Цанис. отд.		40.4			40.4
26	" " "		38.2			38.2
27	Подстанция		7.7			7.7
Итого по СКЧ		86.3				86.3
29	Кантор.			37.7		37.7
30	Мех. отд.	809.5				809.5
31	" " "	358.8				358.8
32	" " "	406.2				406.2
33	Оброч. свароч.	1329.0				1329.0
34	Кладовые		157.4			157.4
35	" " "		71.7			71.7
36	Канторы		154.7			154.7
37	Бытовые		370.7			370.7
38	ЖС-д. путь		575.0			575.0
39	Душевые				52.0	52.0
Итого по зданию КС		6468.7	1393.5	590.4	524.8	8377.9
42	Реконстр. бытов.					1848.8
40	Рентген. лабор.		99.5			99.5
41	Кабина МЛМ-2		126.6			126.6
Итого по зданию:		6595	1979	590.0	524.8	9690.3

КСЧ

Годен по 16.01.2016

Цех: Корпуса - сварочный			
Составил	М.И. Уманский	Схематический	Чертеж
Нач. бюро маши.	М.И. Уманский	План и разрезы	Масштаб: 1:500
Нач. цеха	М.И. Уманский	Здания № 25	017
Г.И. Уманский			