







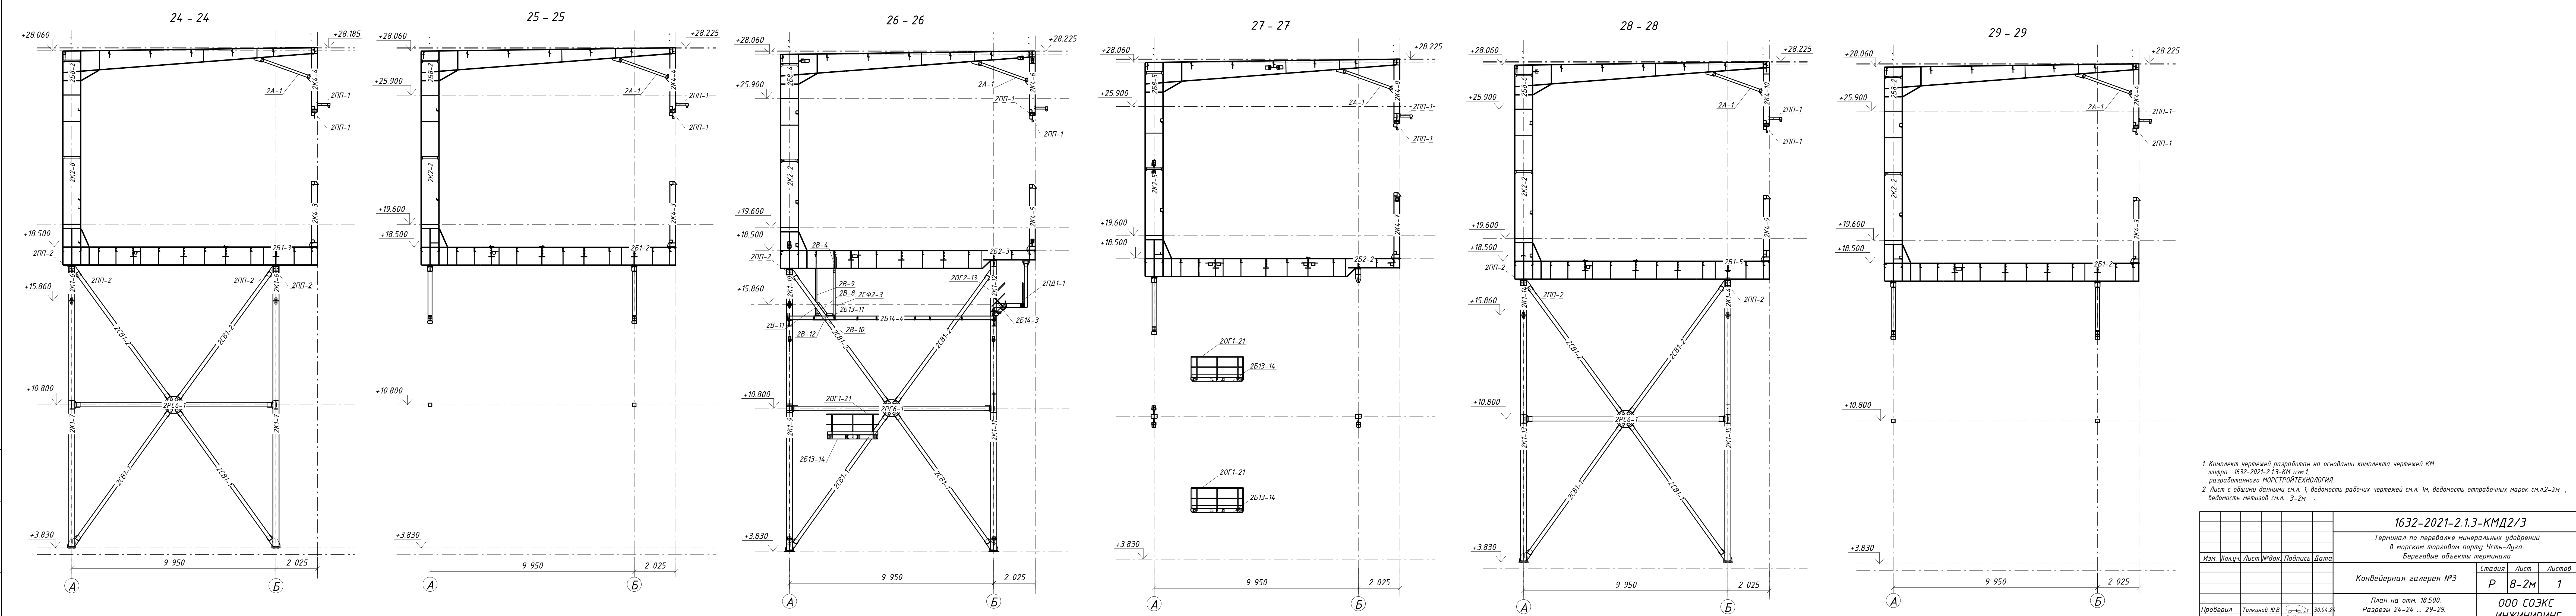


2. Лист с общими данными см.л. 1, ведомость рабочих чертежей см.л. 1м, ведомость отрывочных марок см.л.2-2м, ведомость методов см.л. 3-2м.

						1632-2021-2.1.3-КМД2/3		
Изм.	Колучи	Лист	№док	Подпись	Дата	Конвейерная галерея №3	Статус	Лист
							Р	8-2м
Проверил	Толкунов М.В.			30.04.20		План на отм. 18.500. Размеры 24-24, -29-29. 2 очереди. Оси 10-17.	ООО СОЗКС ИНЖИНИРИНГ	
Разработ	Самойлова С.С.			30.04.20				